
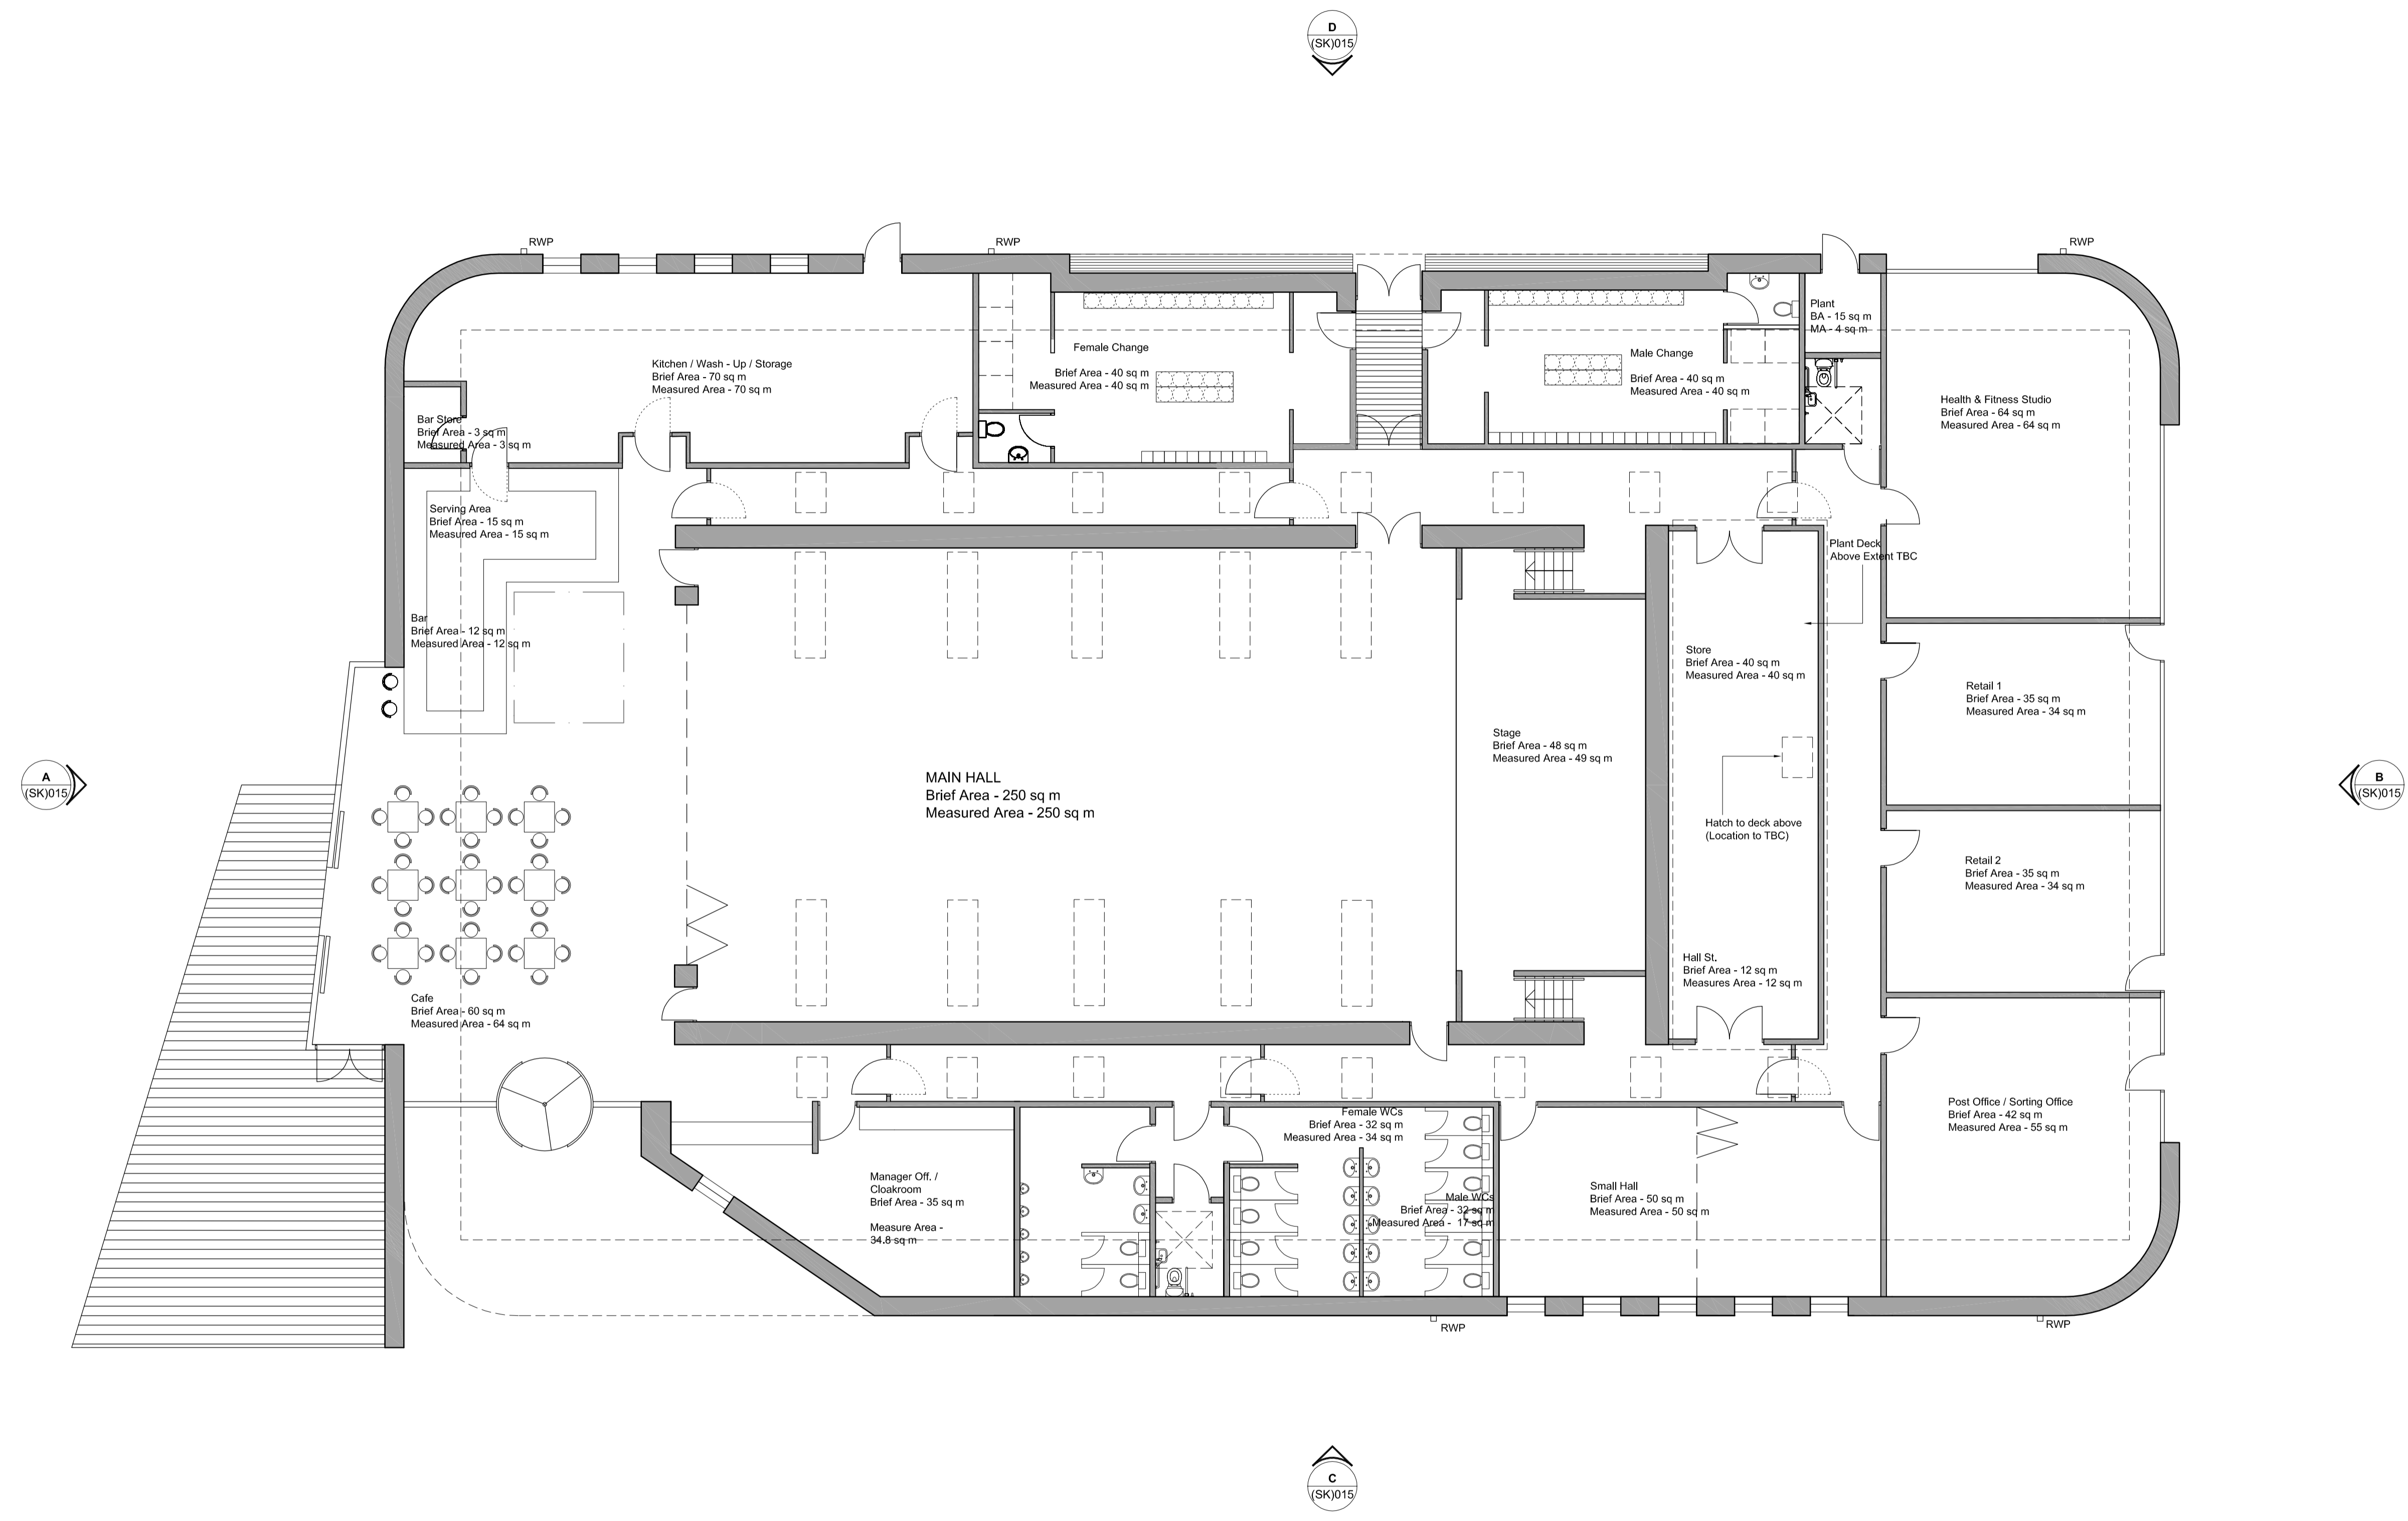


All levels and dimensions to be checked on site prior to construction / fabrication; report discrepancies immediately. Do not scale dimensions from this drawings. This drawing is copyright protected.

REVISION			
A	17.06.15	Updated as per client's comments	DM SG
B	23.06.15	Updated door size	DM RK
C	01.07.15	Door Locations updated. Notes added. Rooflights updated.	DM SG
D	02.07.15	Note and revclouds removed	SG RK

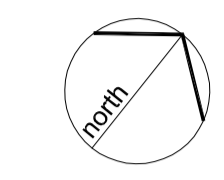

SCALE	DATE	DRAWN	CHECKED
1:100@A1	30.03.15	CM	SG

PROJECT
Aultbea Community Centre

DRAWING
Proposed floor plan

Threesixty Architecture
16-18 BANK STREET
INVERNESS
IV1 1QY
01463 729929
www.360architecture.com

DRAWING No.
14102IA_(SK)010D