


All levels and dimensions to be checked on site prior to construction/fabrication; report discrepancies immediately. Do not scale dimensions from this drawing. This drawing is copyright protected.


Rev	Description	Date	Dr by	App by
P1	Increased lobby area. Minor changes to window position. Indicative storage layout added. GIFA note added	18.06.19	SG	RK
P2	Increased size of kitchen/tea prep area. Overall floor area increased	05.07.19	SG	RK
P3	Updated for planning	12.07.19	SG	RK

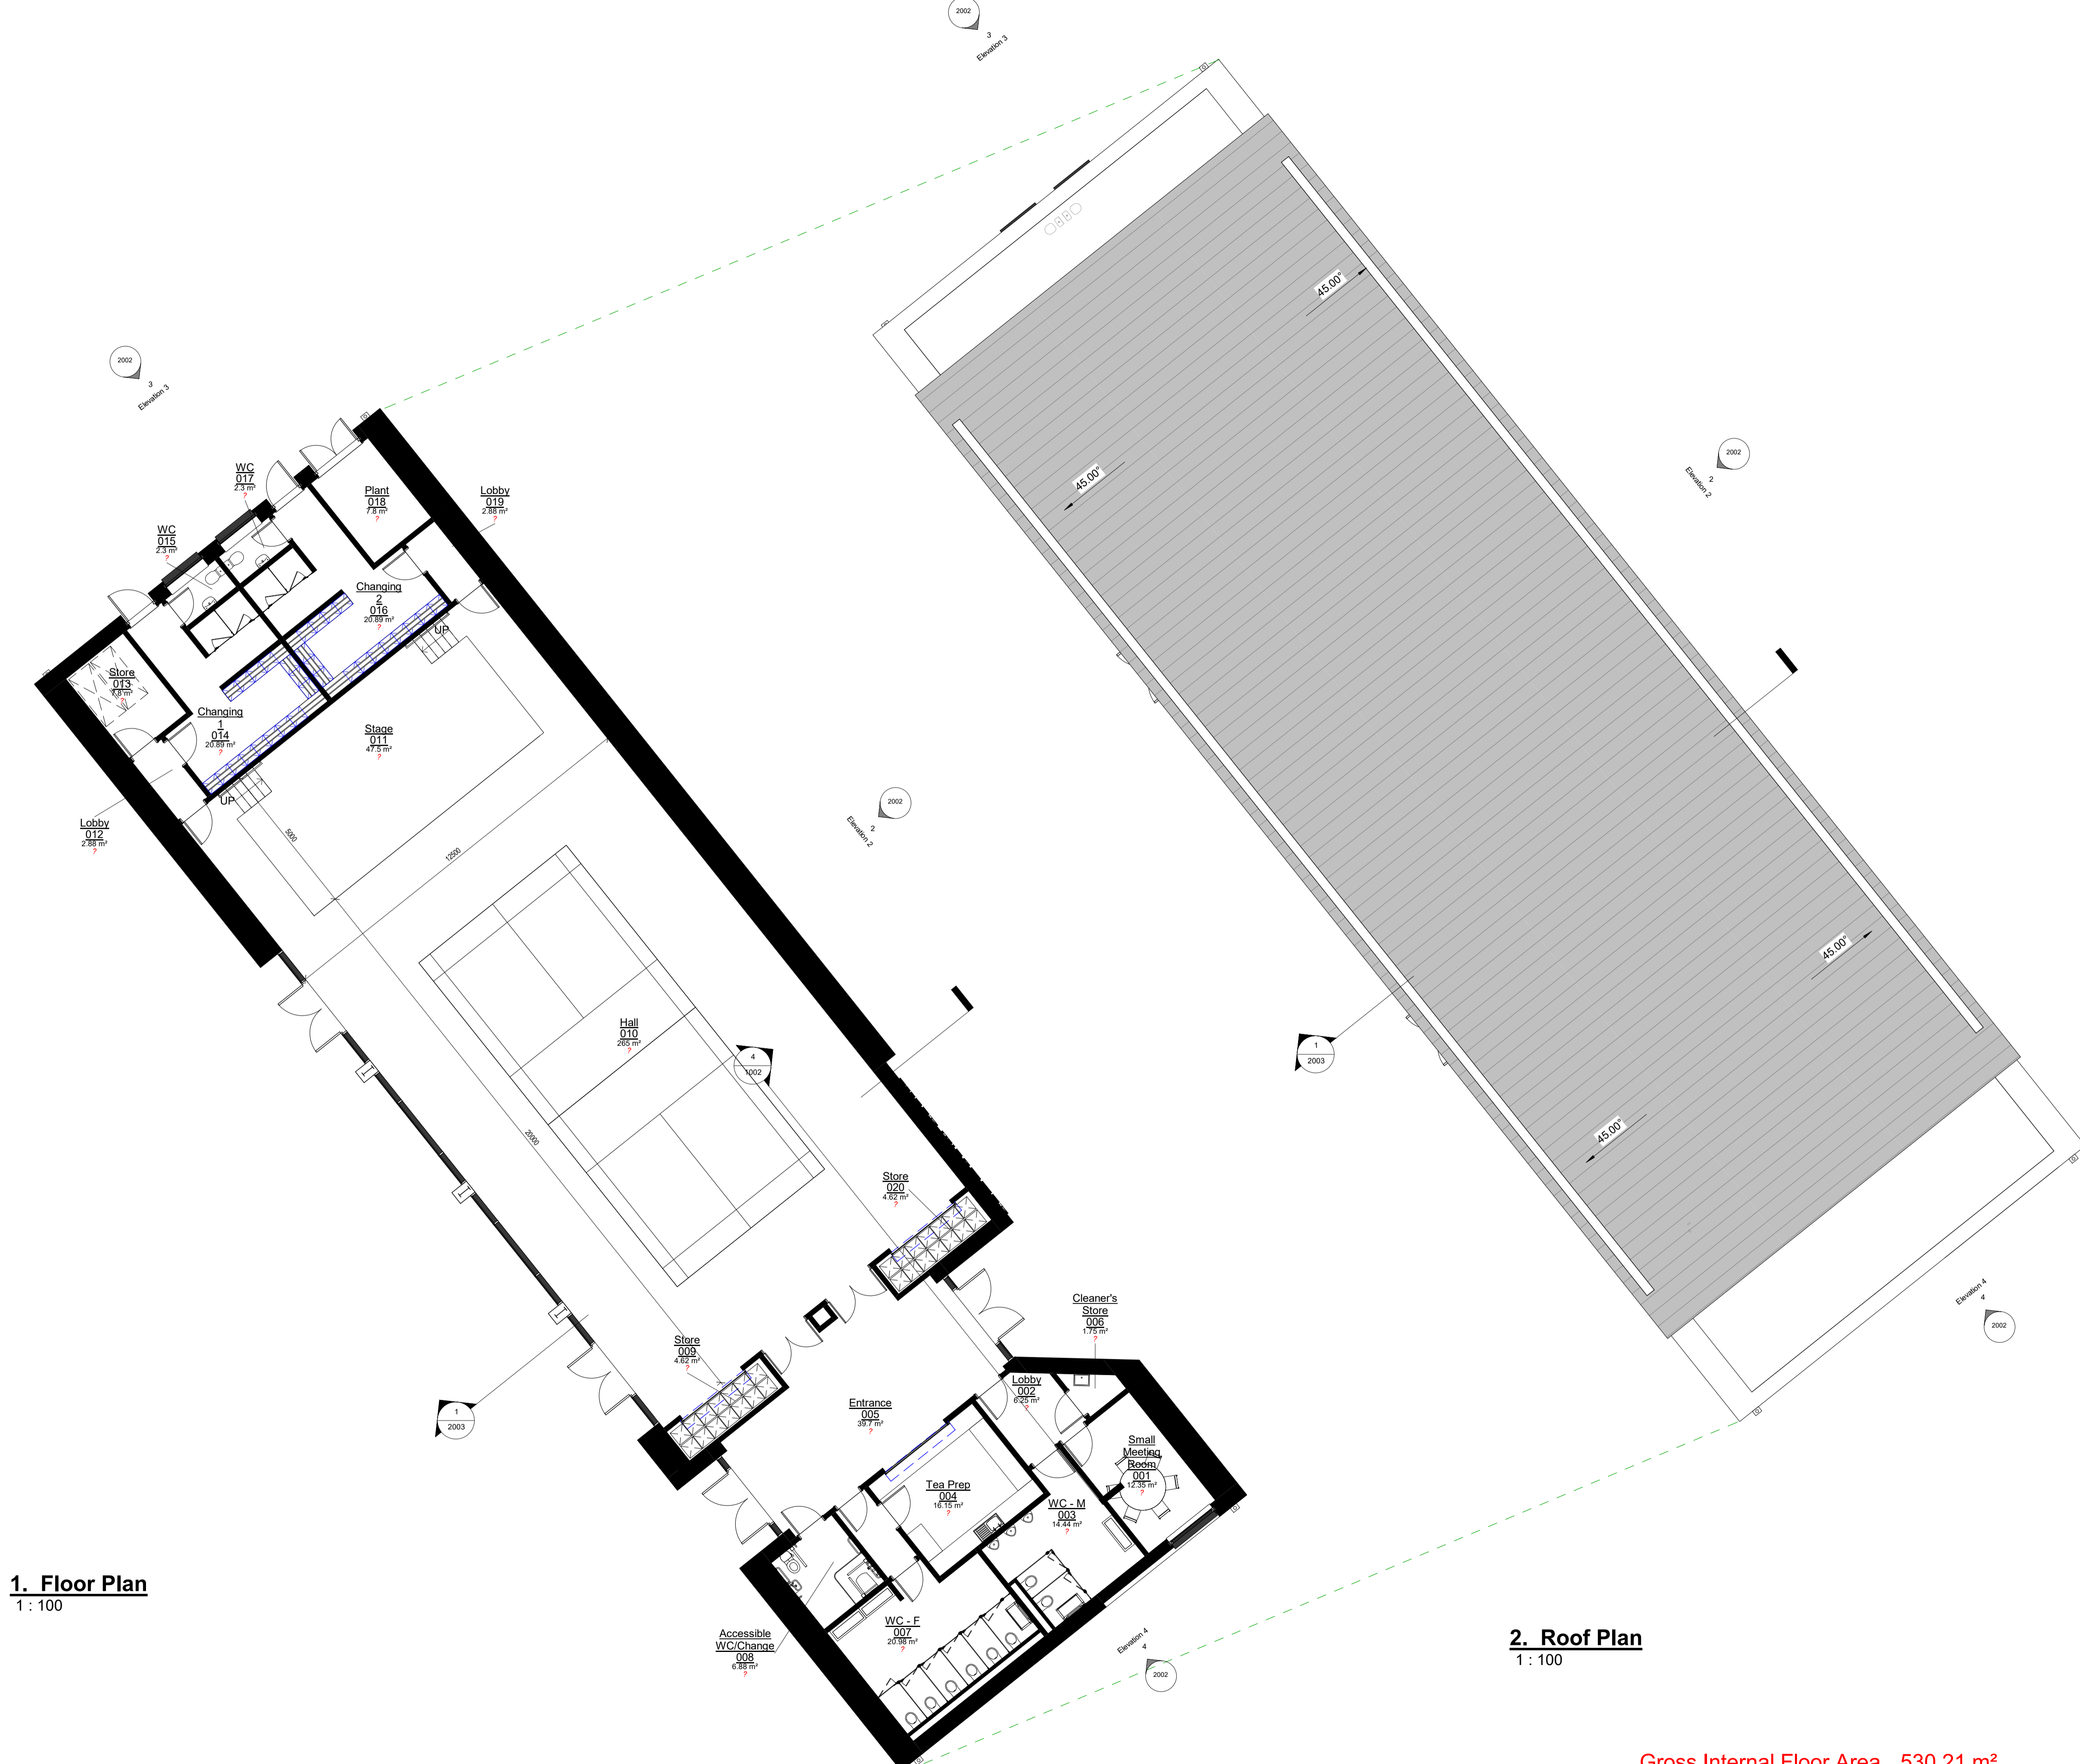

1. Floor Plan
1 : 100

2. Roof Plan
1 : 100

Gross Internal Floor Area 530.21 m²

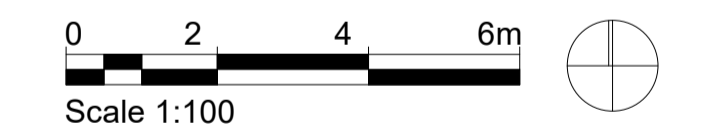

SCALE	DATE	DRAWN	CHECKED
1 : 100	@A1 12/06/19	SG	RK

CLIENT
ARC
PROJECT
Aultbea Community Centre

DRAWING
Plans

Threesixty Architecture
MORAY HOUSE
16-18 BANK STREET
INVERNESS
IV1 1QY
t 01463 729929
www.360architecture.com

DRAWING No.
14102IA-360-CC-ZZ-DR-A-2001

REVISION
P3
SUITABILITY
PLANNING